


石家庄市2026年第119批次建设用地1、2号地红线图

4192.5-888.6

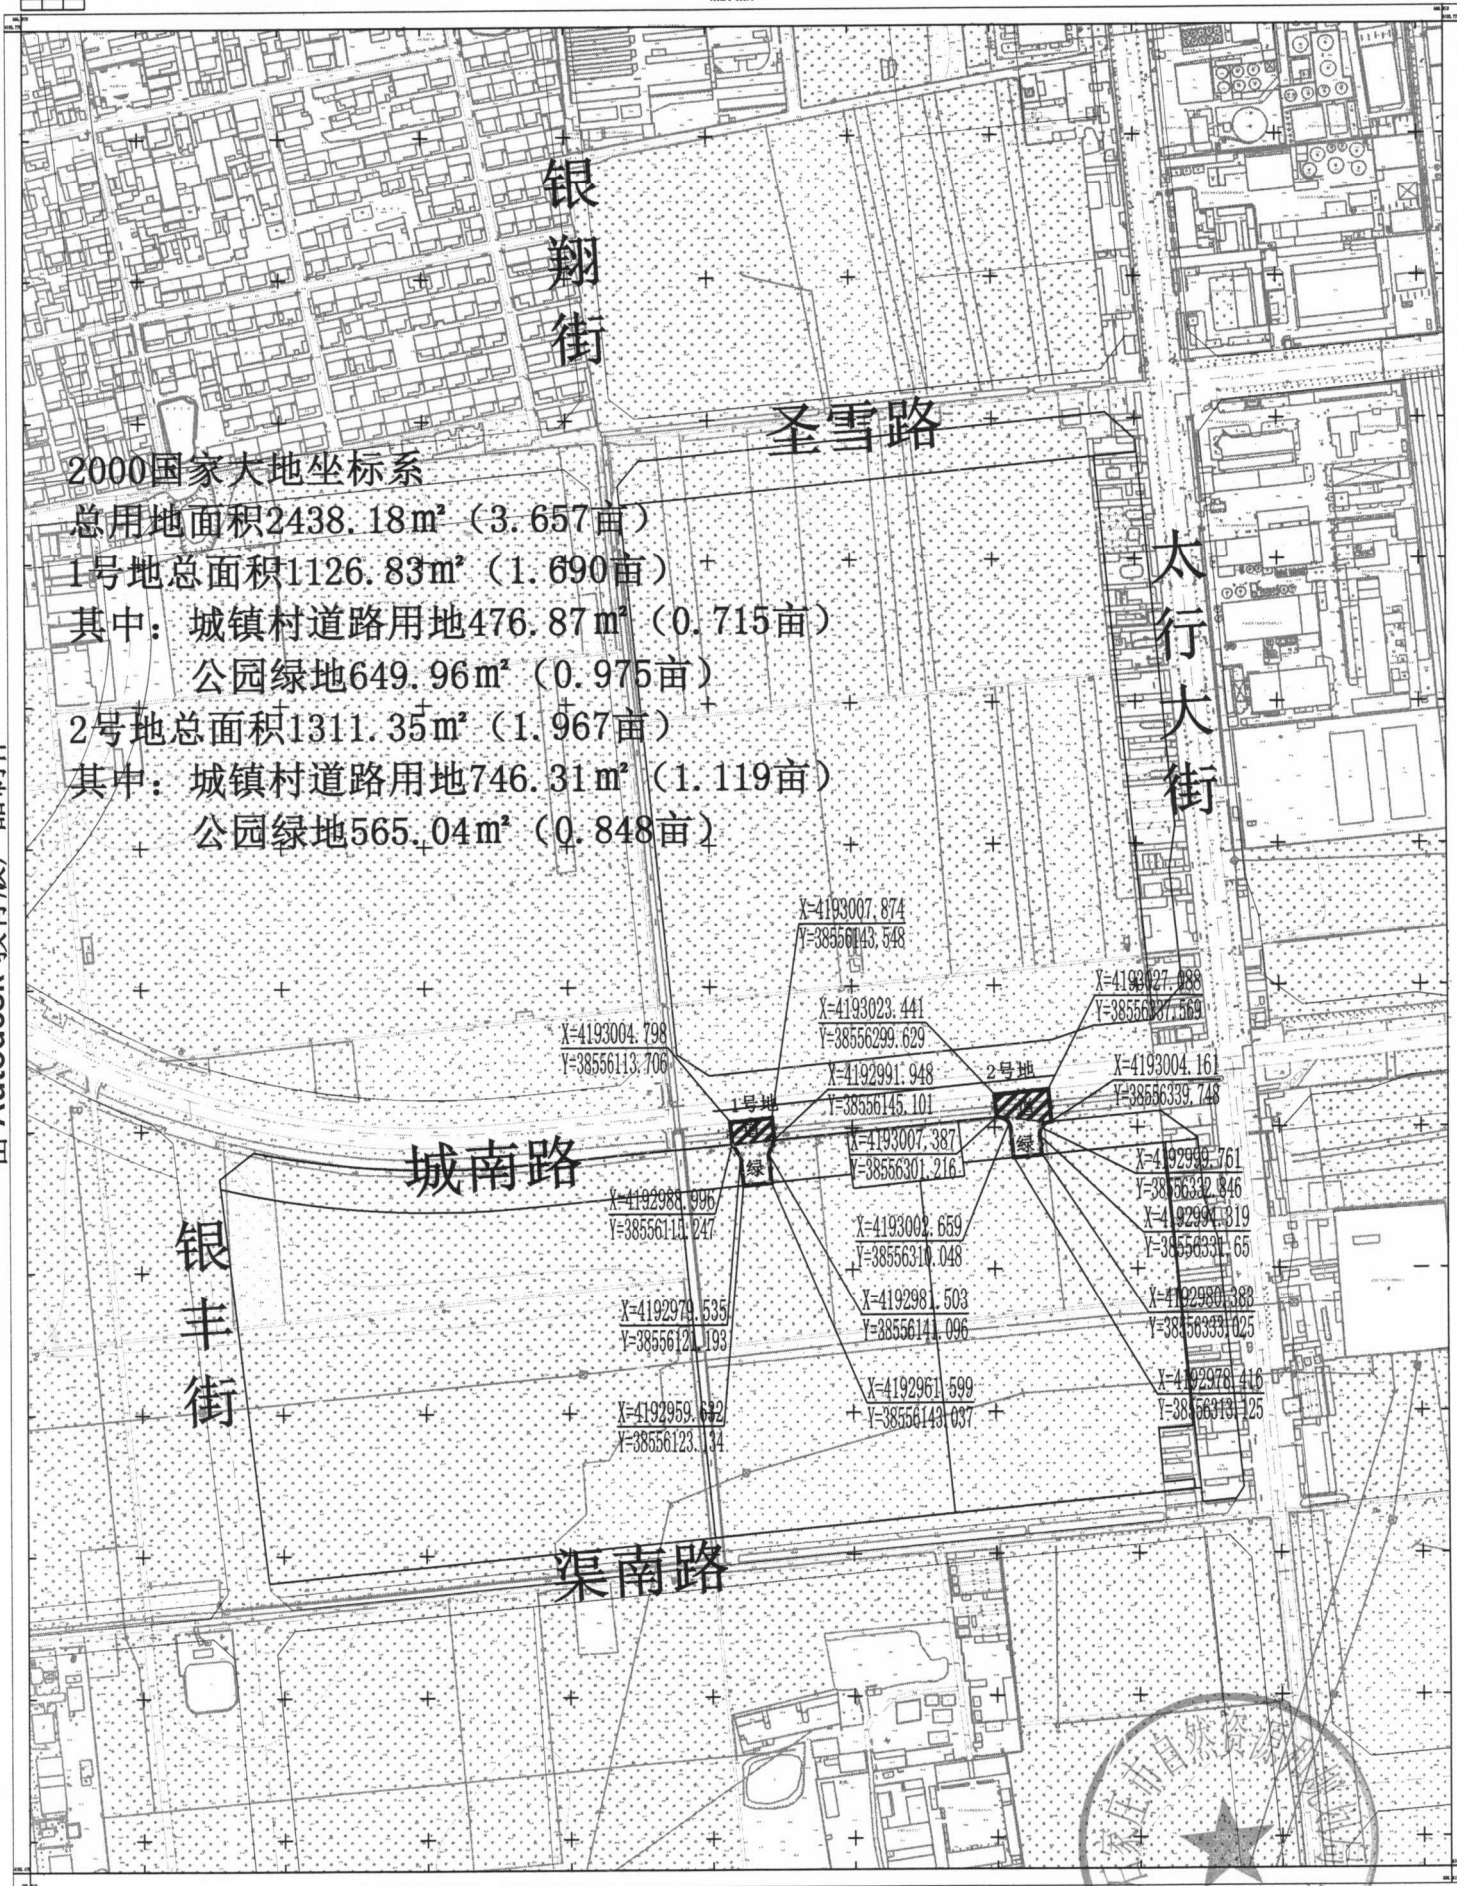

2000国家大地坐标系

总用地面积2438.18m² (3.657亩)

1号地总面积1126.83m² (1.690亩)

其中：城镇村道路用地476.87m² (0.715亩)

公园绿地649.96m² (0.975亩)

2号地总面积1311.35m² (1.967亩)

其中：城镇村道路用地746.31m² (1.119亩)

公园绿地565.04m² (0.848亩)

X=4193004.798
Y=38556113.706

X=4193007.874
Y=38556143.548

X=4193023.441
Y=38556299.629

X=4193027.888
Y=38556307.569

X=4192991.948
Y=38556145.101

X=4193004.161
Y=38556339.748

X=4193007.387
Y=38556301.216

X=4192999.761
Y=38556332.346

X=4192988.996
Y=38556115.247

X=4193002.659
Y=38556310.048

X=4192994.819
Y=38556330.65

X=4192979.535
Y=38556121.193

X=4192981.503
Y=38556141.096

X=4192980.388
Y=38556331.025

X=4192959.642
Y=38556123.134

X=4192961.599
Y=38556143.037

X=4192978.416
Y=38556319.125

